

Remove existing hardstand area
and replace with grass

Provide formalised gravel crossovers
to existing residences



LEGEND

	Existing property line		Proposed painted post and rail barrier
	Existing kerb & channel		Proposed garden bed with low planting
	Existing asphalt finish		Existing street tree
	Existing grassed finish		Proposed street tree to match existing
	Proposed footpath		Proposed street tree to match existing
	Proposed gravel finish		Proposed street tree to match existing
	Proposed concrete finish		
	Proposed vehicle wheelstop		

NOTE: Elements of civil scope to be costed separately

Client: Moorabool Shire Council
Project: 1 to 200@A2
Dunnstown Landscape Improvements
Drawing Title & Version: Proposed Works - Dunnstown Roundabout Layout
Date: 3 June 2021

0 1 2 4 6 8m



Sentient Design
PO Box 128
Elphinstone VIC 3448
www.sentientdesign.com.au
0457 412 274

LEGEND

-  Proposed footpath
-  Existing gravel finish
-  Existing asphalt finish
-  Existing grassed finish
-  Proposed garden bed with low planting
-  Existing street tree
-  Proposed street tree to match existing
-  Proposed Red Oak tree *Quercus rubra*



Red Oak *Quercus rubra*



Coastal Rosemary *Westringia fruitcosa* 'Mundi'



Cushion Bush *Leucophyta brownii*




Straw Flower *Xerochrysum* 'Sundaze Flame'

Refer to enlarged plans

Refer to enlarged plans

LEGEND

-  Existing street tree
-  Proposed street tree to match existing

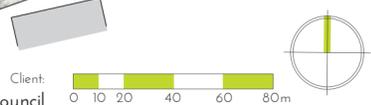

Client: Moorabool Shire Council
 Project: 1 to 2000@A2
 Drawing Title & Version: Dunnstown Landscape Improvements
 Date: 3 June 2021

Proposed Works - Greater Dunnstown Street Tree Planting




PO Box 128
 Elphinstone VIC 3448
 www.sentientdesign.com.au
 0457 412 274

PLANT SCHEDULE

Code	Species Name	Common Name	Classification	Height	Width	Container Size	No.
Lb	<i>Leucophyta brownii</i>	Cushion Bush	Indigenous	1m	1m	Tubestock	40
Mp	<i>Myoporum parvifolium</i>	Boobialla	Indigenous	0.2m	1.5m	Tubestock	24
Wf	<i>Westringia fruticosa</i> 'Mundi'	Coastal Rosemary	Native Cultivar	0.5m	1.5m	140mm	50
Xe	<i>Xerochrysum</i> 'Sundaze Flame'	Everlasting	Native Cultivar	0.4m	0.5m	140mm	254

Plants labelled Indigenous are to be of local provenance and sourced from a native nursery

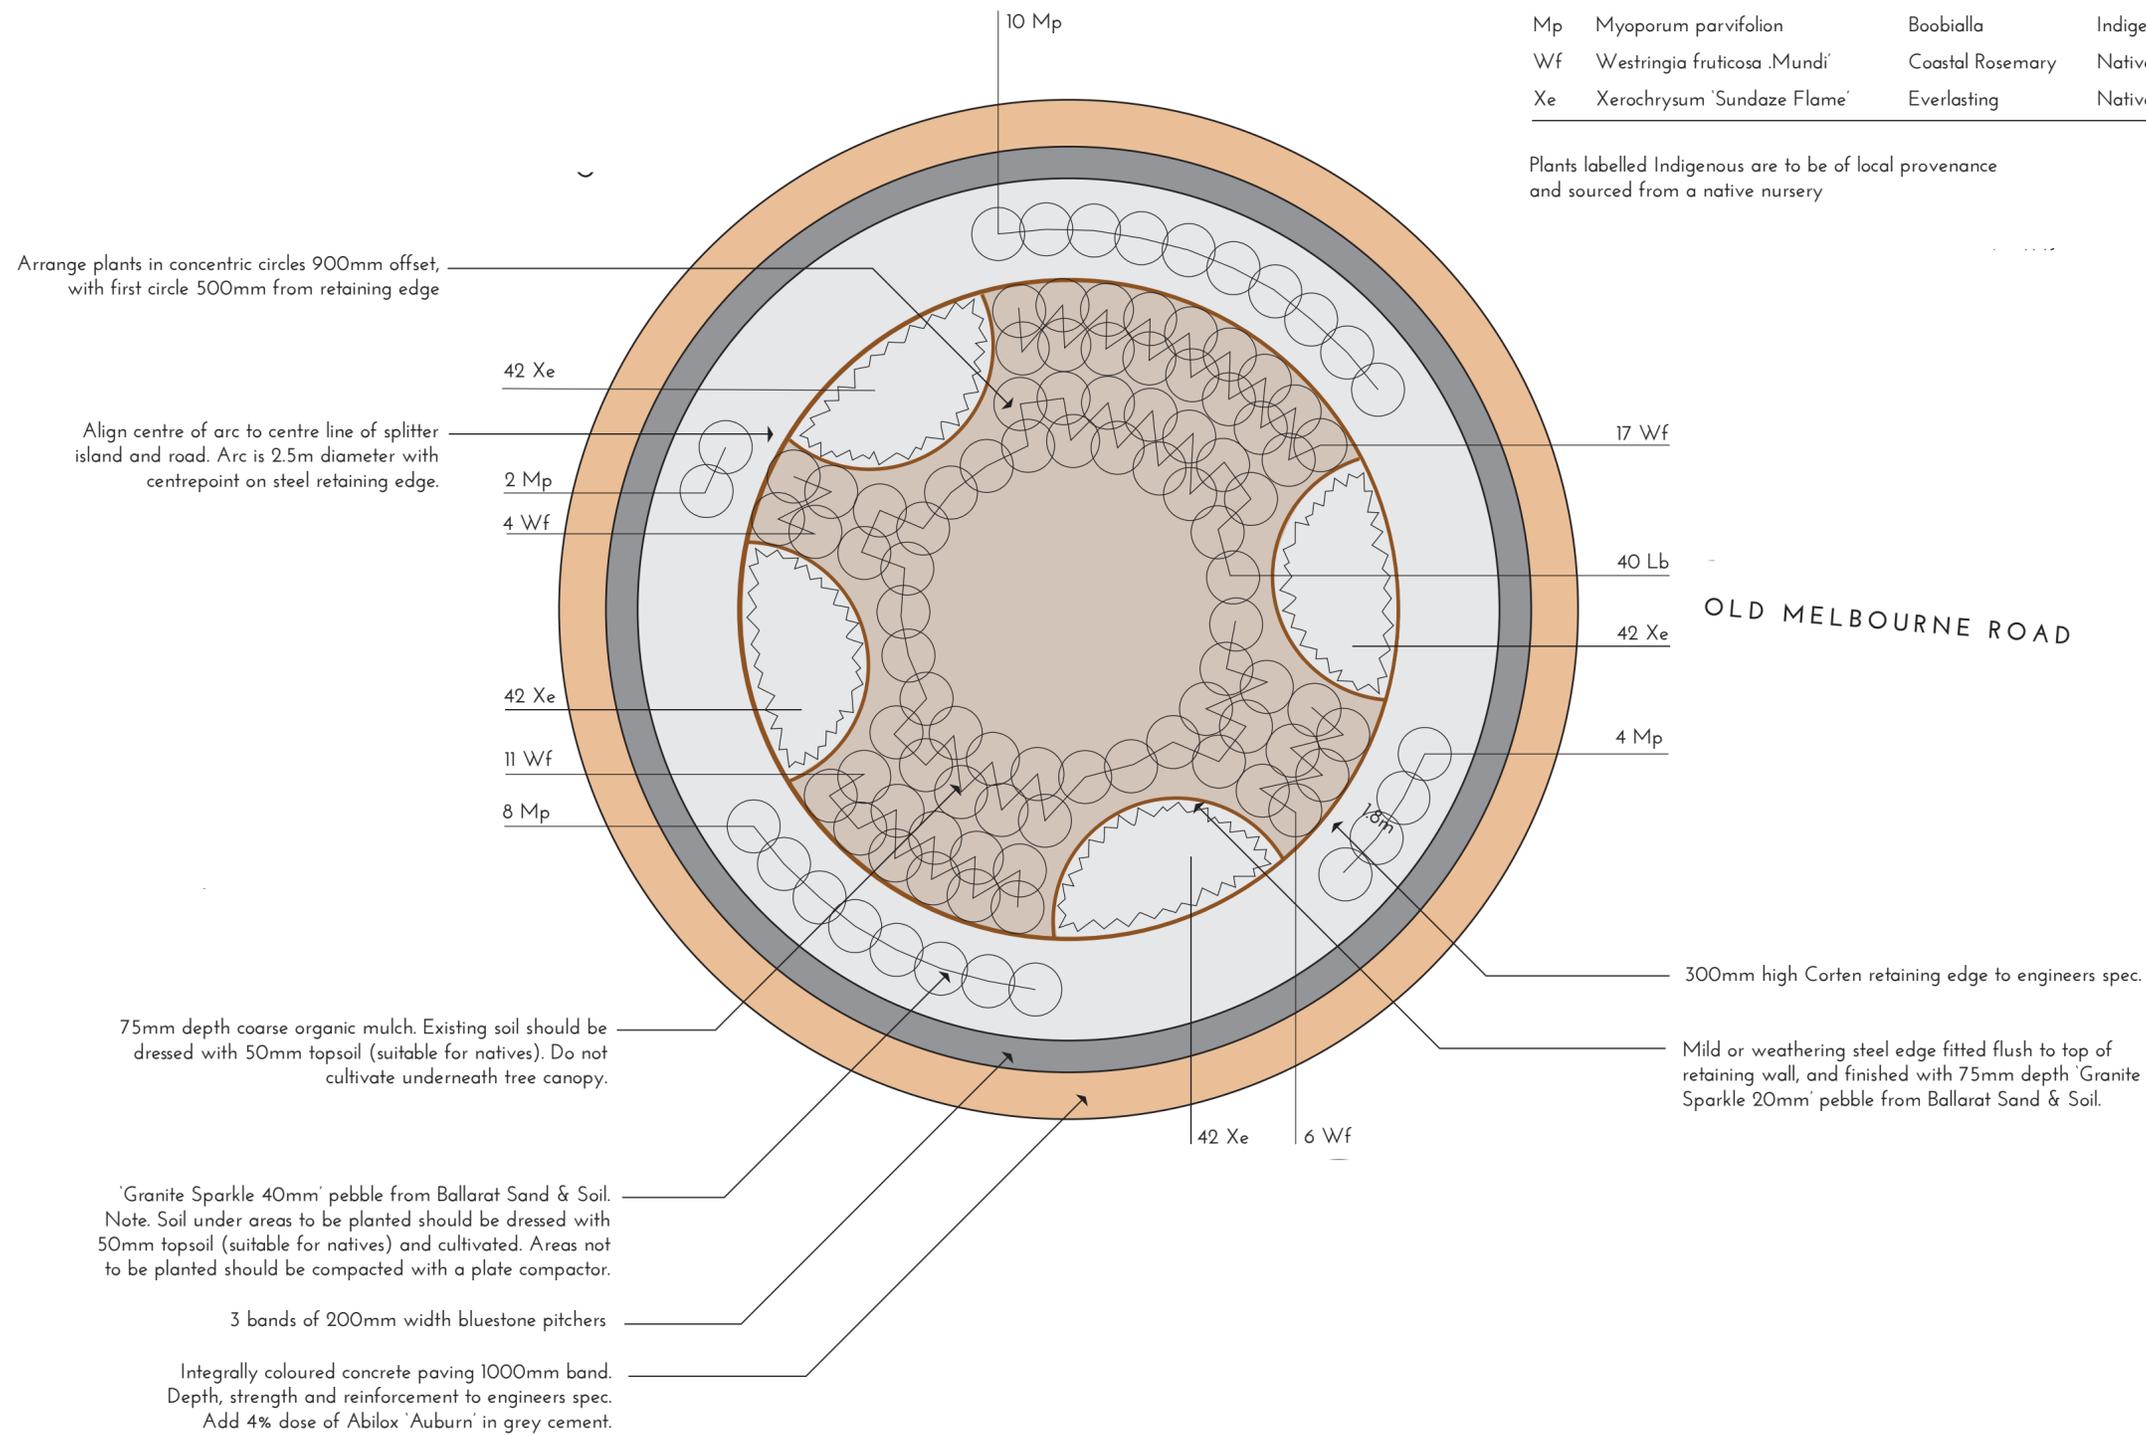

Coastal Rosemary *Westringia fruticosa* 'Mundi'



Cushion Bush *Leucophyta brownii* * indigenous



Straw Flower *Xerochrysum* 'Sundaze Flame'




Boobialla *Myoporum parvifolium* * indigenous

PLANT SCHEDULE

Code	Species Name	Common Name	Classification	Height	Width	Container Size	No.
Lb	Leucophyta brownii	Cushion Bush	Indigenous	1m	1m	Tubestock	15
Mp	Myoporum parvifolium	Boobiella	Indigenous	0.2m	1.5m	Tubestock	9
Wf	Westringia fruticosa 'Mundi'	Coastal Rosemary	Native Cultivar	0.5m	1.5m	140mm	21
Xe	Xerochrysum 'Sundaze Flame'	Everlasting	Native Cultivar	0.4m	0.5m	140mm	100

Plants labelled Indigenous are to be of local provenance and sourced from a native nursery

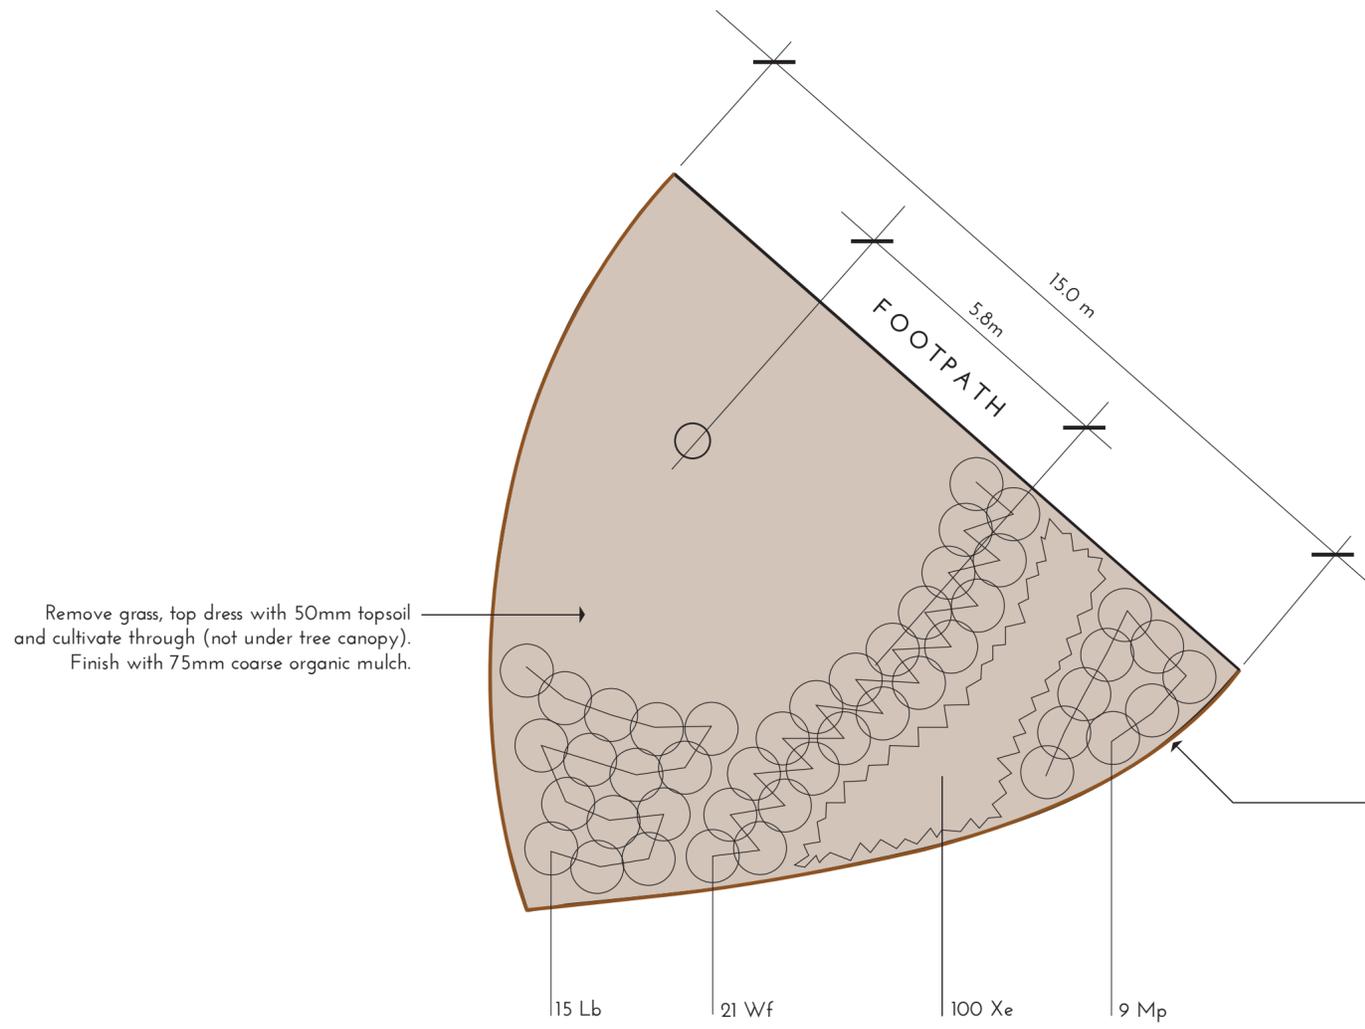

Mild or weathering steel edge fitted flush to ground.



Coastal Rosemary *Westringia fruticosa* 'Mundi'




Cushion Bush *Leucophyta brownii* * indigenous



Straw Flower *Xerochrysum* 'Sundaze Flame'



Boobiella *Myoporum parvifolium* * indigenous

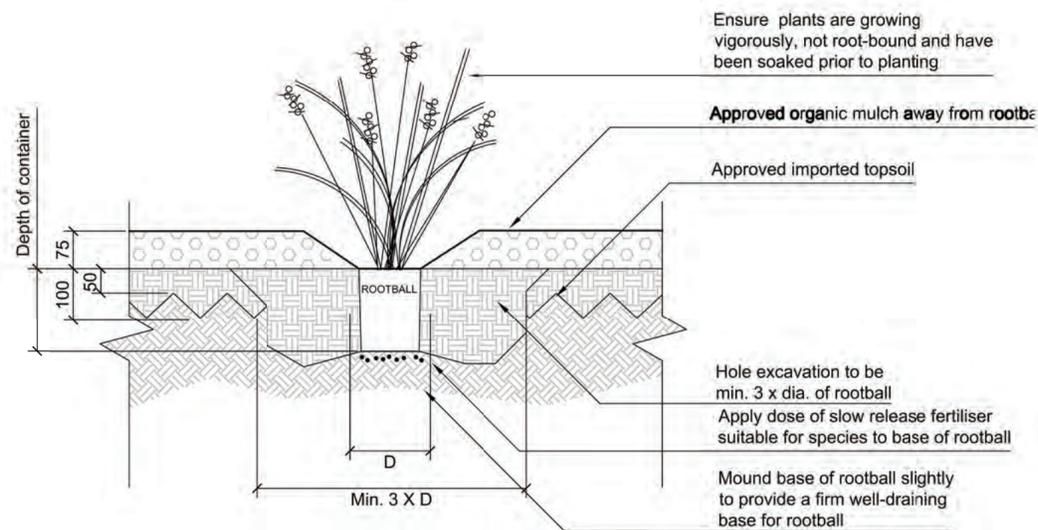

TUBESTOCK/140MM POT PLANTING
Scale 1:10