



THIS DRAWING IS INDICATIVE ONLY

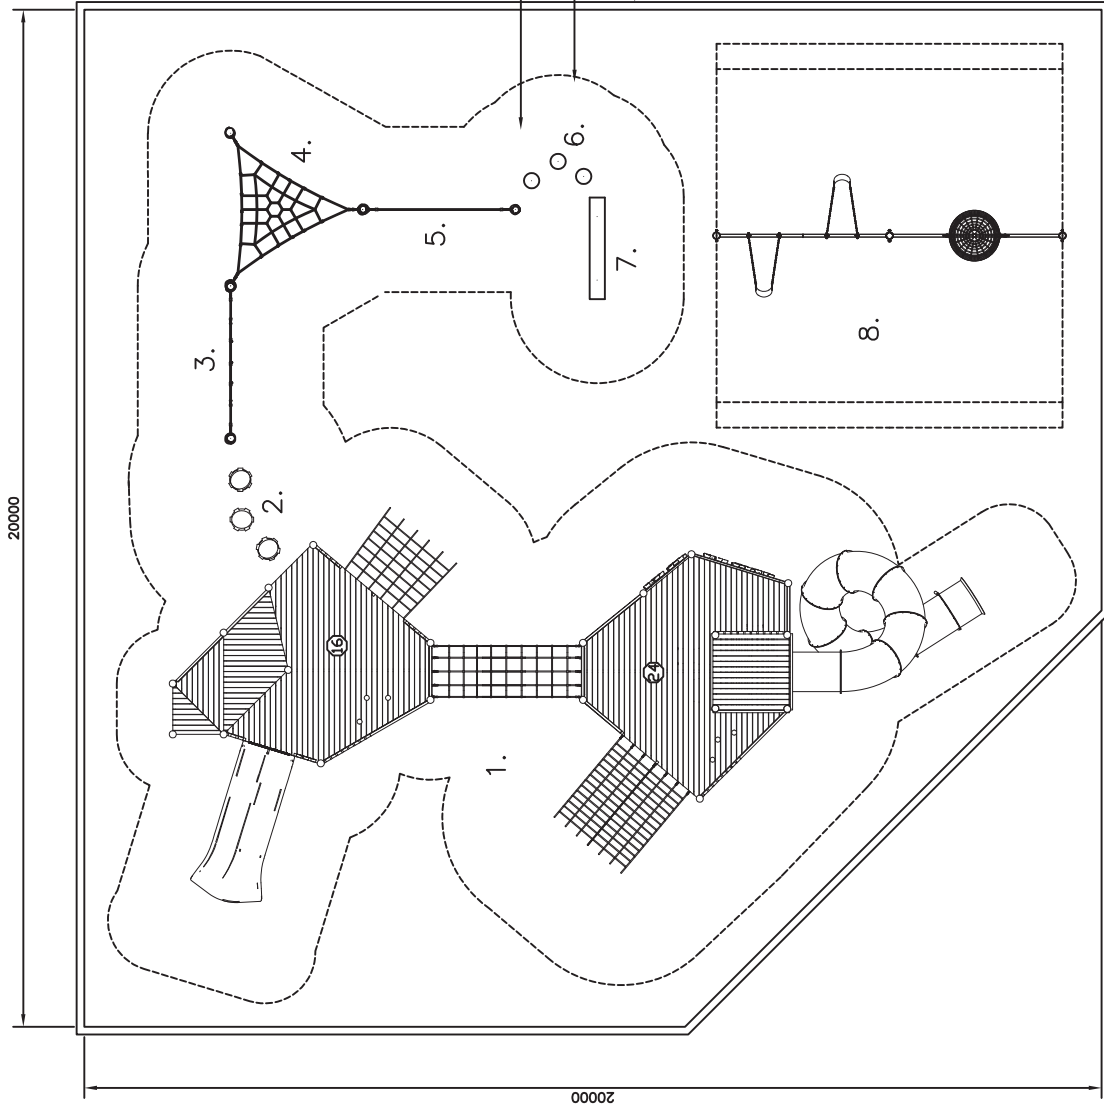

1. CUSTOM TIMBER STRUCTURE
2. CLIMBING TOTEMS X3
3. NATURAL VERTICAL SCRAMBLE NET
4. NATURAL HORIZONTAL TRI NET
5. NATURAL ROPE TRAVERSE
6. TIMBER STUMP STEPPERS X3
7. TIMBER BALANCE LOG
8. 2 BAY OMNISWIING W/  
1X SLASHPROOF SEAT  
1X INFANT SEAT  
1X BASKET SEAT

SAFETY ZONE  
SOFT FALL MULCH  
TIMBER EDGING

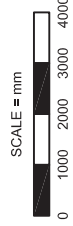

APPROX AREA (sq.m.): 366 APPROX PERIMETER (lin.m.): 75



— Heights above Playground surfaces are shown on decks and all play equipment, i.e.  $\varnothing = 400mm$   
 — Impact absorbing ground cover is required under and around all play equipment.  
 — The min. recommended fall zone around the entire play structure is shown. This zone is to be free of all tripping or collision hazards (i.e. roots, rocks, border materials, etc).  
 — Site layout and dimensions are subject to verification prior to installation.  
 — Dimensions in millimetres unless stated otherwise.

DRAWING No.: PP13392	REV: B
DRN: R.CROOKE	SCALE 1:150
DATE: 19/03/19	SHEET 1 OF 1
	SIZE A4

MOORABOOL SHIRE COUNCIL  
 LIDGETT ST RESERVE  
 OPTION 2 OF 2

OMNITECH PLAYGROUNDS — ABN 88 004 660 485 — PH. 1800 812 027 — WEB WWW.OMNITECH.COM.AU — EMAIL INFO@OMNITECH.COM.AU — THIS DRAWING IS THE PROPERTY OF OMNITECH PLAYGROUNDS. REPRODUCTION IS PROHIBITED WITHOUT WRITTEN CONSENT.

DO NOT SCALE

