

Lidgett Street Reserve, Bacchus Marsh

LANDSCAPE DOCUMENTS

B	Client Issue	RH	27.03.20
A	Client Issue	RH	25.03.20
P1	Preliminary Issue - For Client Review	RH	20.03.20
Revision	Description	Initials	Date
			CLIENT ISSUE

Notes

1. These Plans are based on the Feature and Level Survey by BGL Surveying dated 7/8/2018 provided by Moorabool Shire Council.
2. Underground services are not shown. The location of all services shall be verified prior to commencing works.
3. All dimensions, levels and other setout information shall be checked on site prior to commencing work. The setout, including any discrepancies, shall be reviewed and approved on site by the Moorabool Shire Council representative prior to the commencement of any works.

CONTENTS

PLA356-L01 Contents & Layout Plan

SURFACES AND SETOUT PLANS

PLA356-L02 Surface and Setout Plan 1 of 2

PLA356-L03 Surface and Setout Plan 2 of 2

PLA356-L04 Enlargement - Half Court

PLANTING PLANS

PLA356-L05 Planting Plan and Schedule

LANDSCAPE DETAILS

PLA356-L06 Contents and Landscape Notes



PLA356-L07 Landscape Details 1 of 5

PLA356-L08 Landscape Details 2 of 5

PLA356-L09 Landscape Details 3 of 5

PLA356-L10 Landscape Details 4 of 5

PLA356-L11 Landscape Details 5 of 5

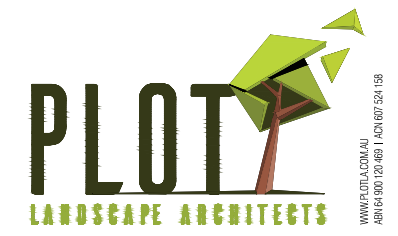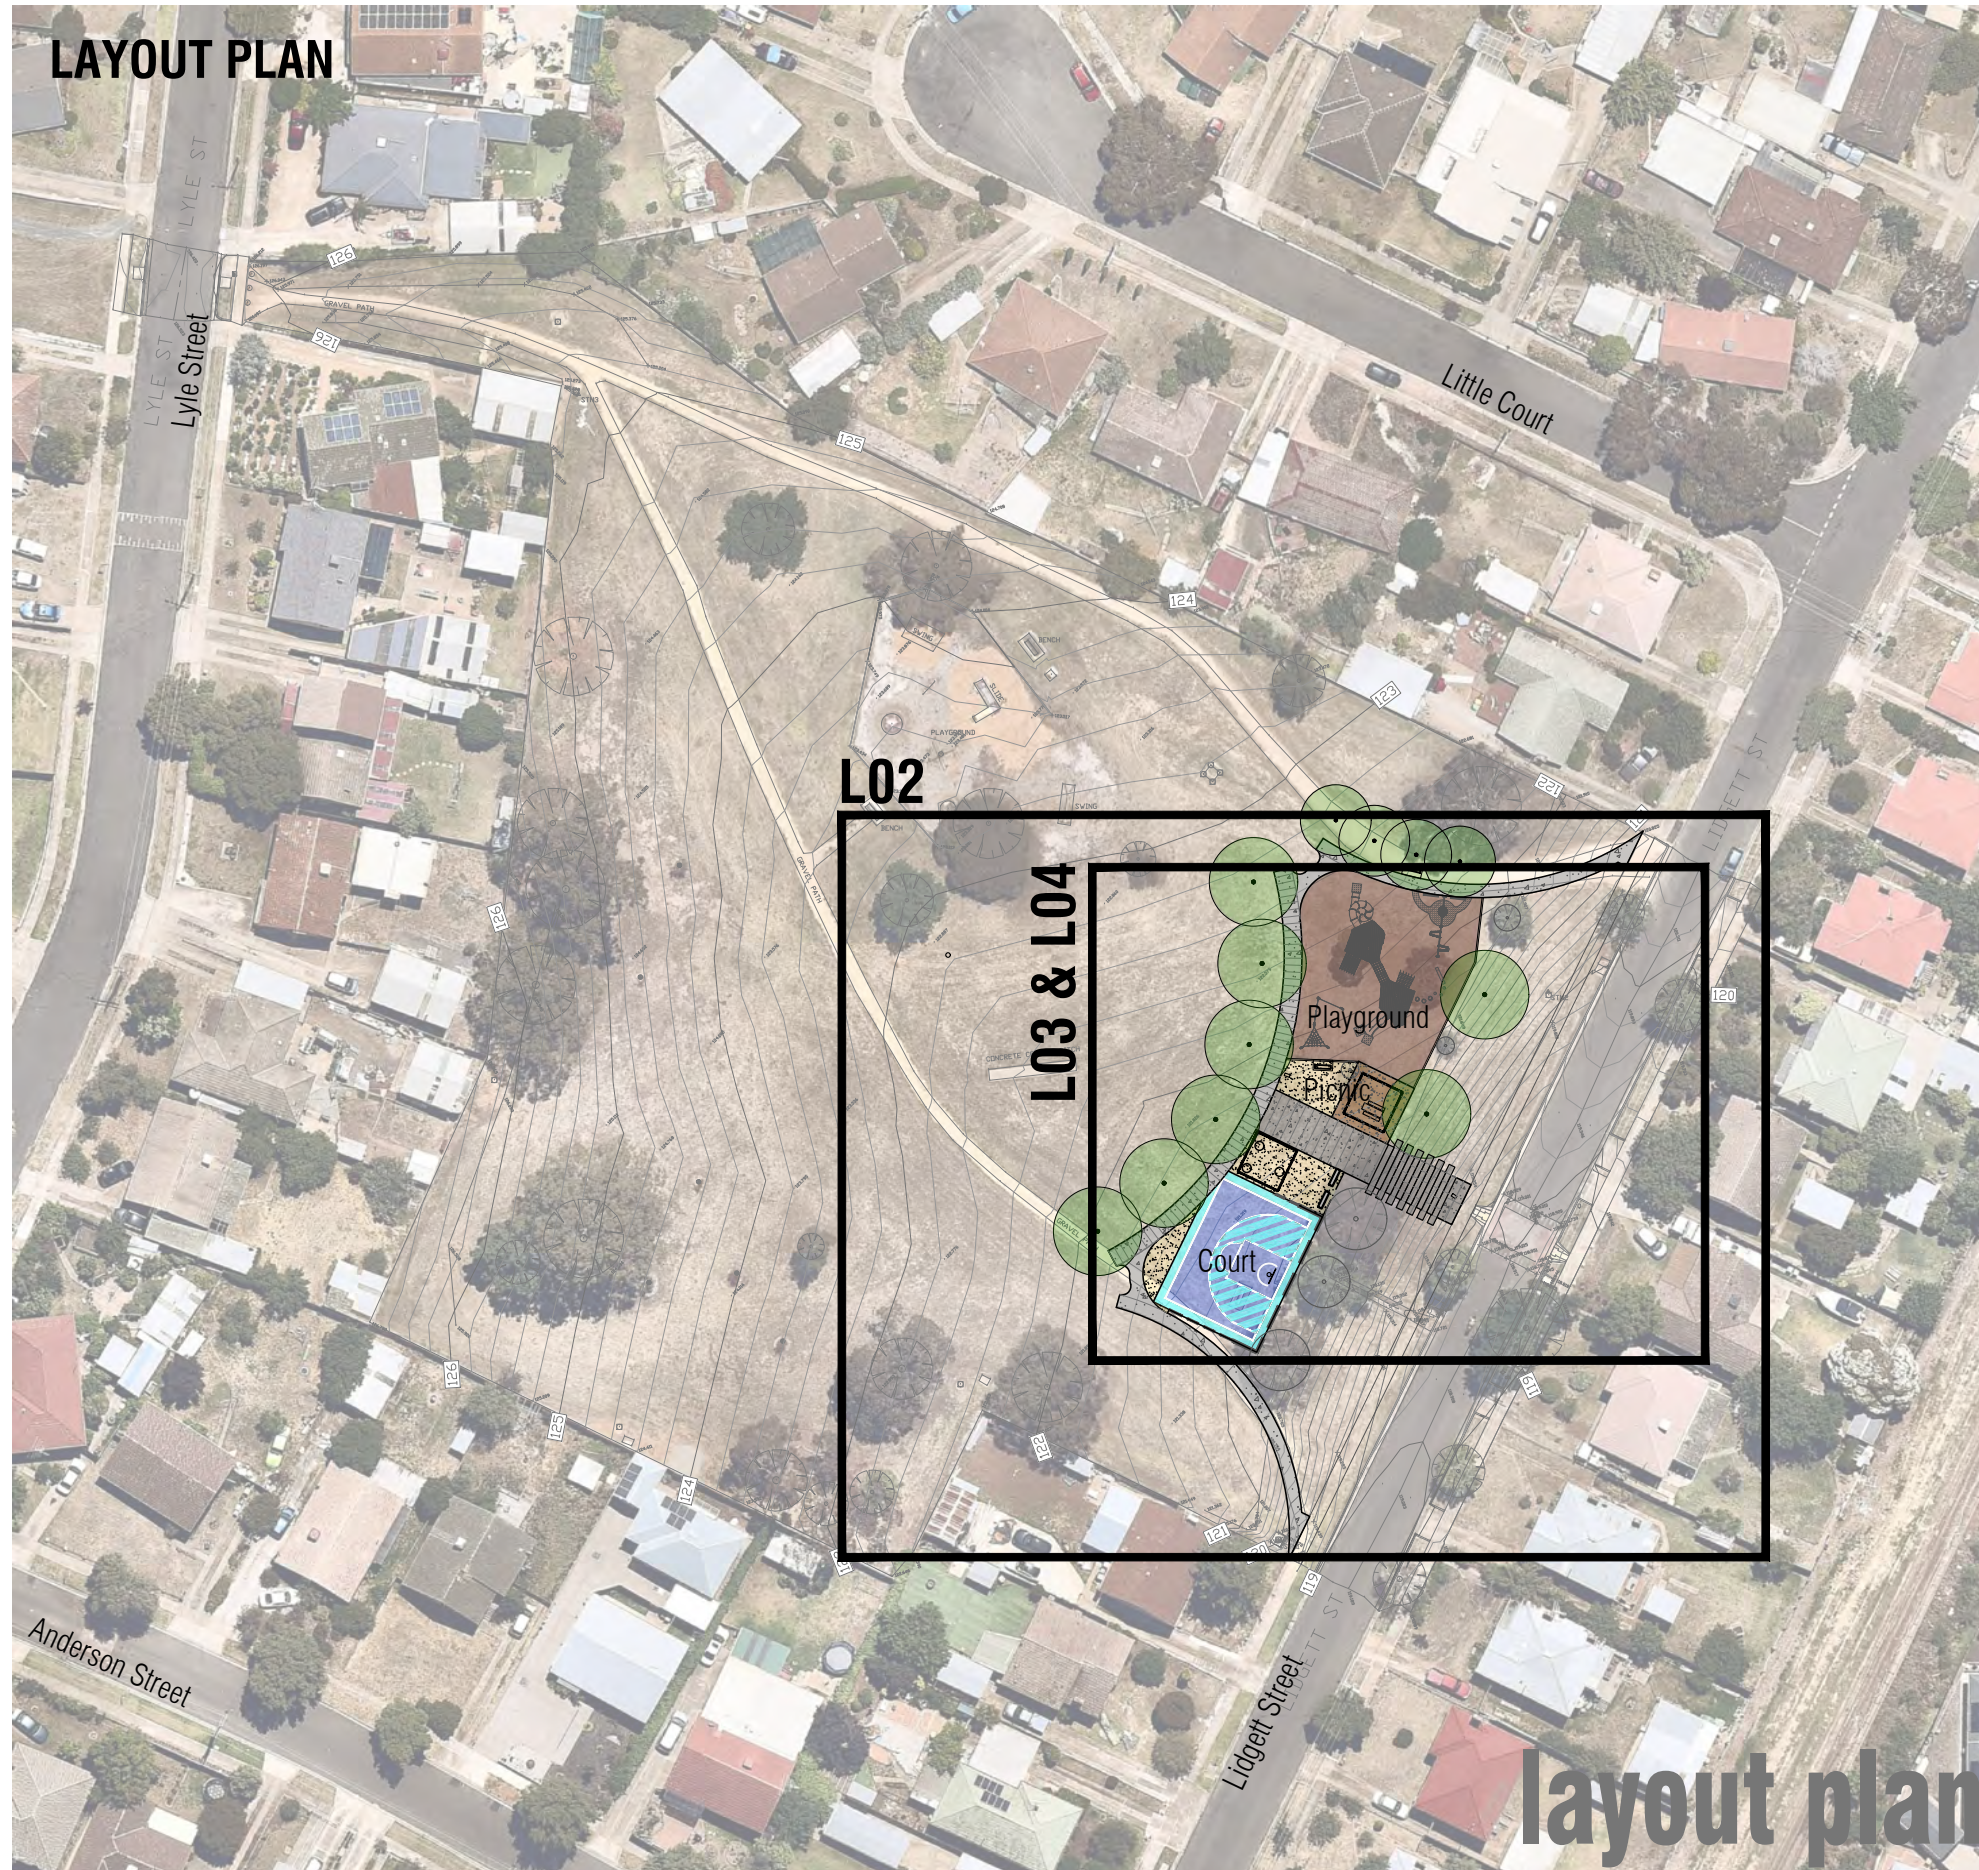

Client / Project
Moorabool Shire Council
Lidgett Street Reserve
Bacchus Marsh

Drawing Title
Contents and Layout Plan

Drawn	Approved	Date	North
RH	AD	27.03.2020	
Scale (A1)	Scale (A3)	Sheet	
n/a	n/a	1 of 11	

Drawing Number
PLA356-L01

Revision
B

contents

layout plan